
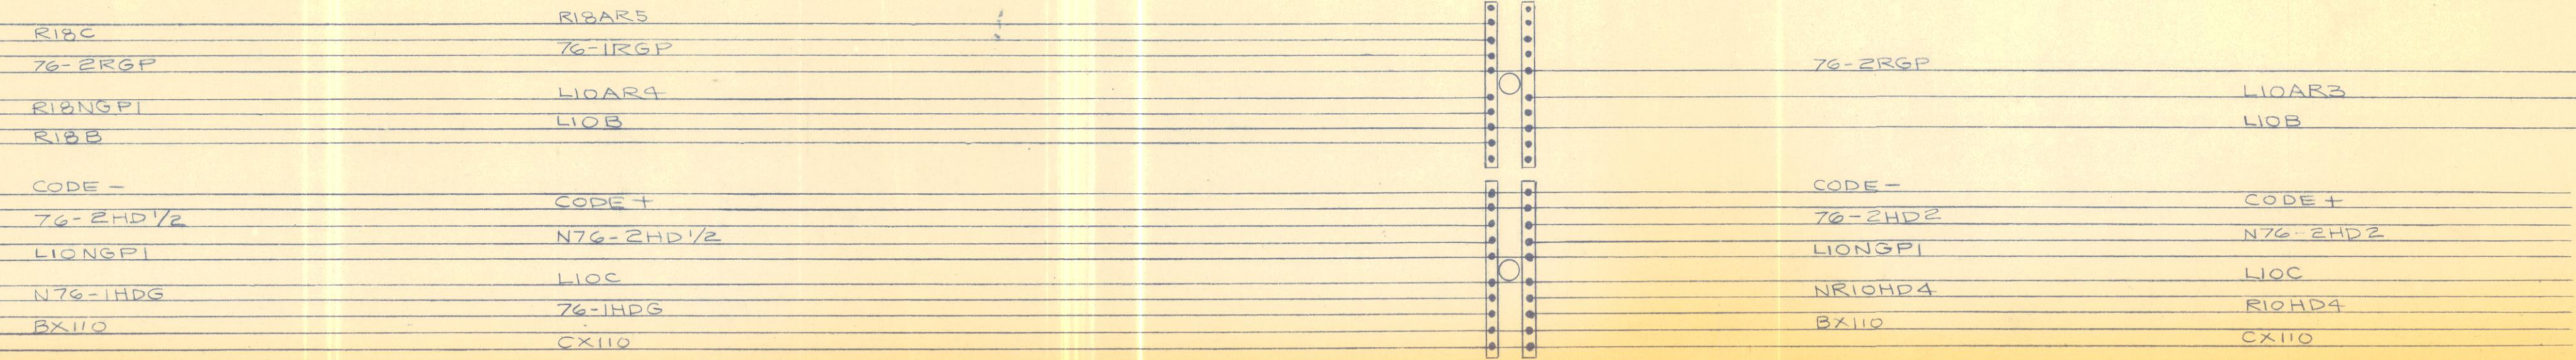


CONNECTS TO SHEET #1 OF SHEET #58




DATES	REVISIONS
7-15-64	REDRAWN. SUPERSEDES OLD SHEET # 58. DATE LAST REVISED 4-17-58.
7-15-64	RELOCATE 76-1 SIGNAL ACCOUNT INSTALLATION O.H. BRIDGE.
7-15-64	RELOCATE SIG. 76-1 ACCOUNT INTERSTATE ROUTE 80

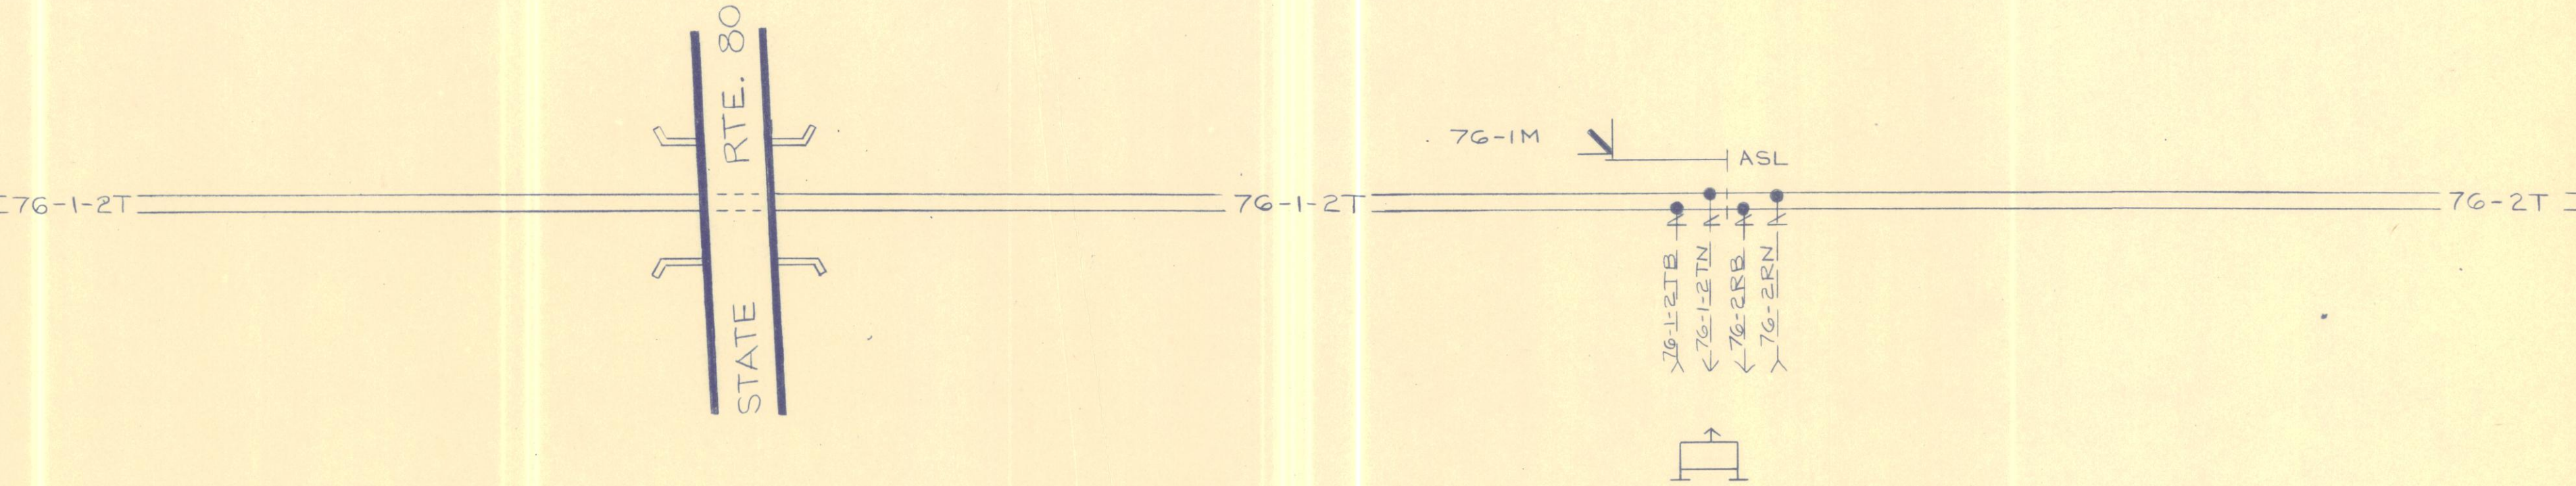

ERIE-LACKAWANNA RAILROAD COMPANY
 OFFICE OF GENL. SUPT. COMMS. & SIGNALS
 CIRCUITS AT
SIGNAL 76-1

CONNECTS TO SHEET #1 OF SHEET #59

CONNECTS TO SHEET 2 OF SHEET # 58

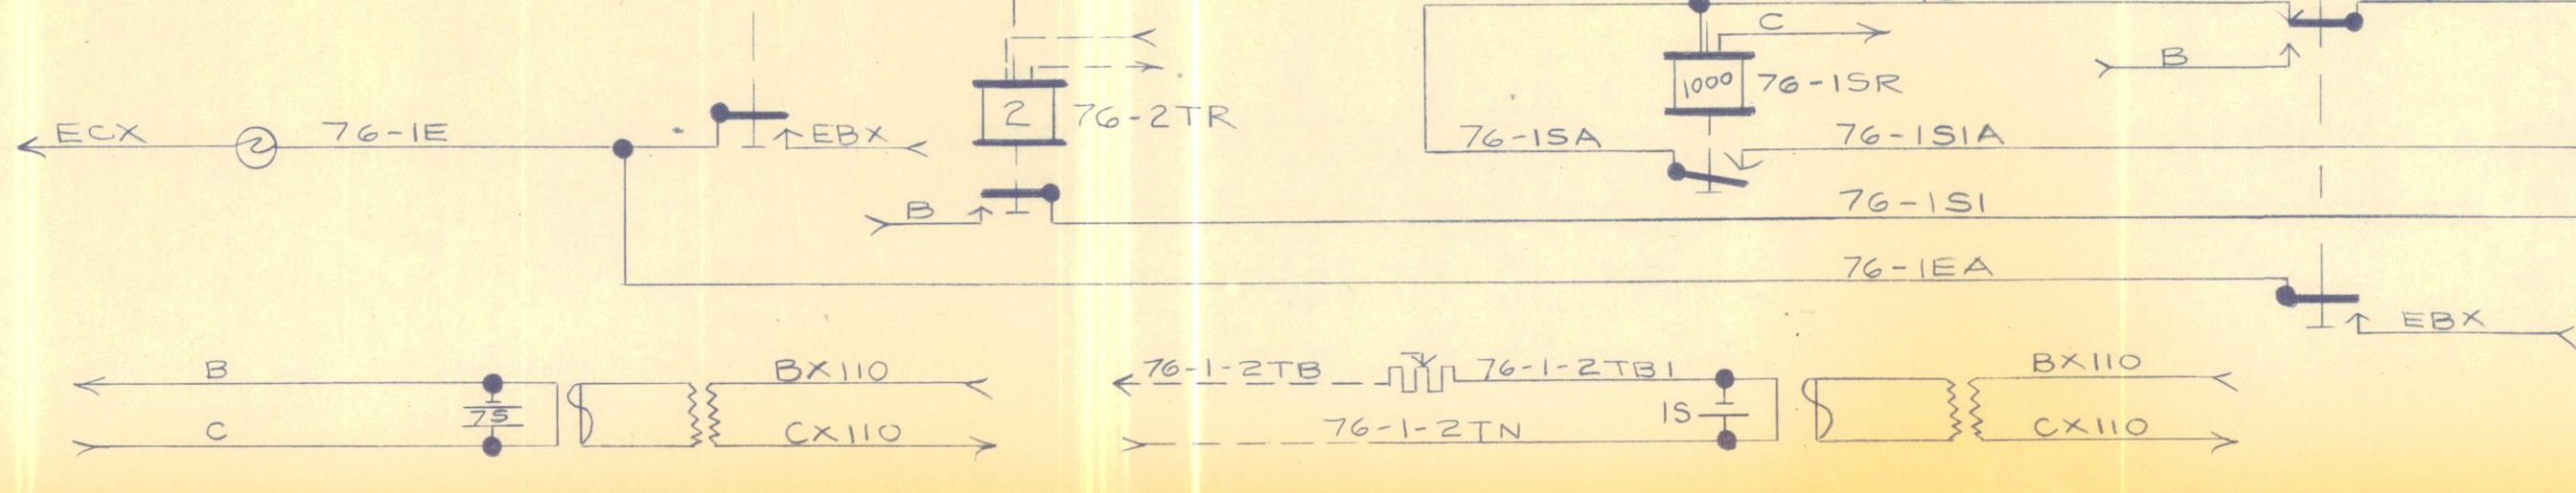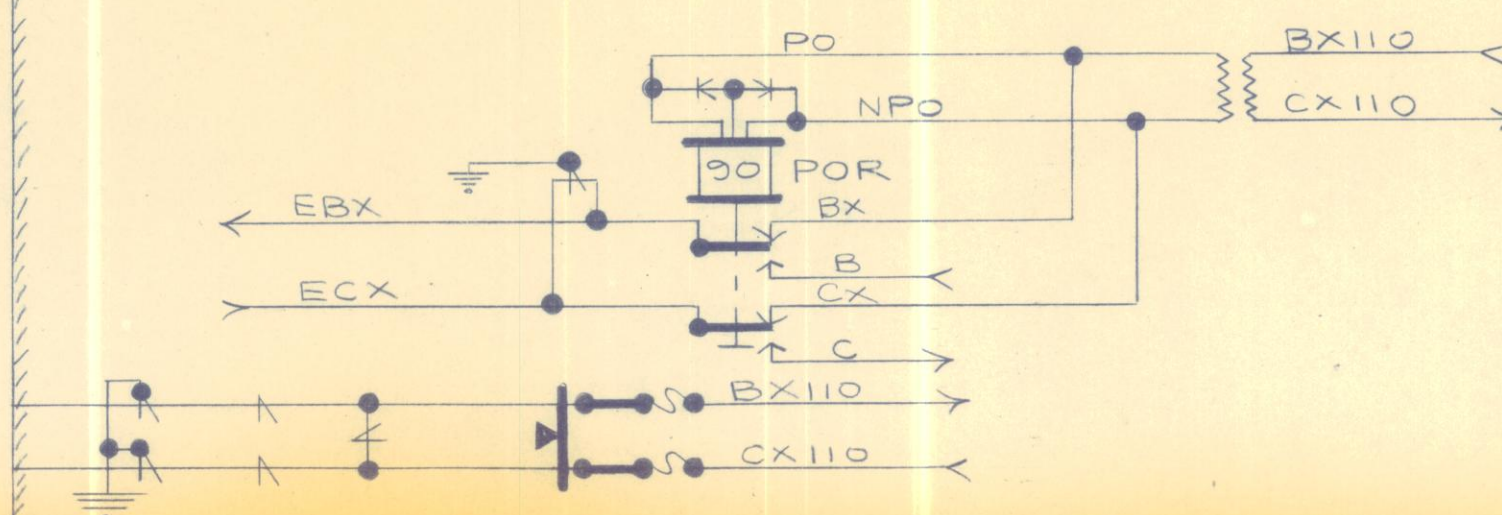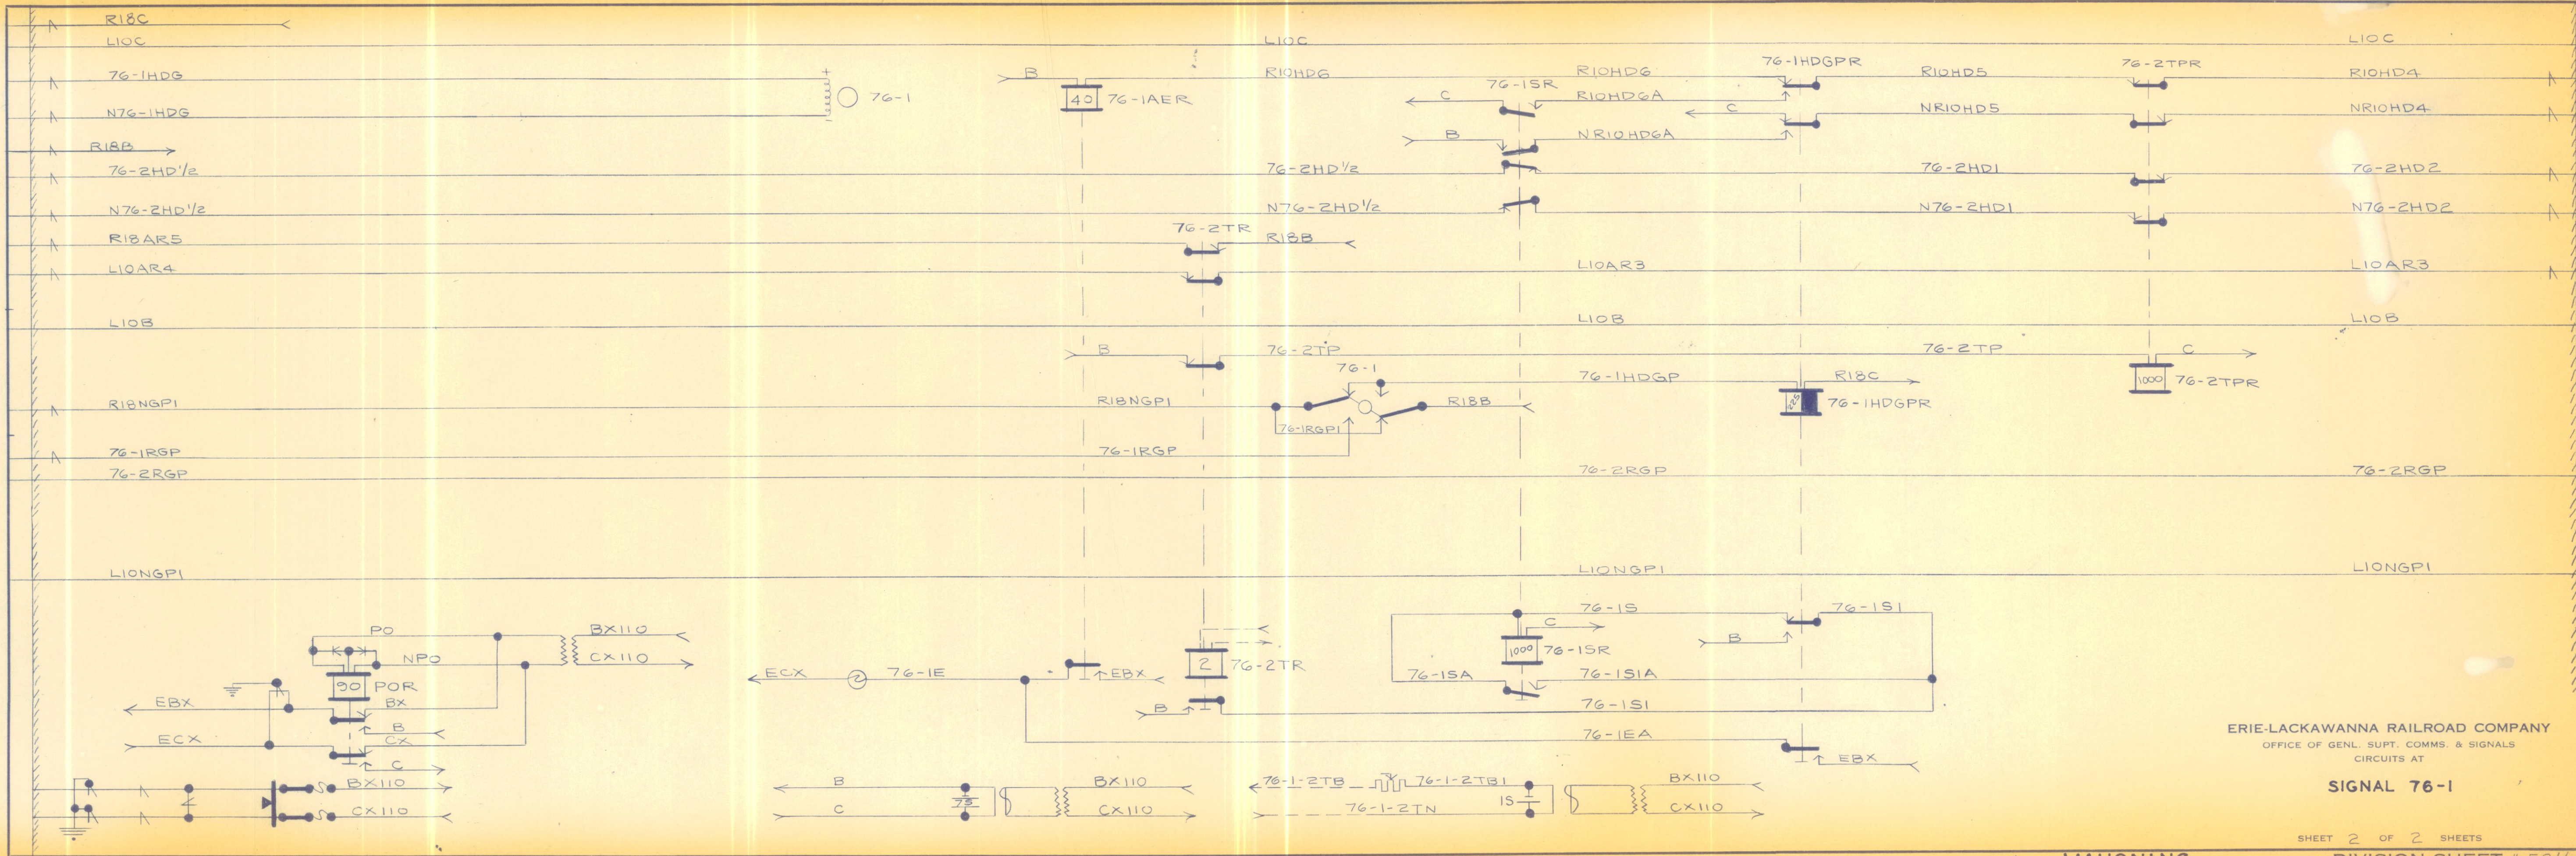

ERIE-LACKAWANNA RAILROAD COMPANY
 OFFICE OF GENL. SUPT. COMMS. & SIGNALS
 CIRCUITS AT

SIGNAL 76-1

CONNECTS TO SHEET 2 OF SHEET # 59