


# C. C. C. & S<sup>T</sup> L. R. R.

## SPRINGFIELD, O.

### DIAGRAM OF SIGNALS

NOT TO SCALE

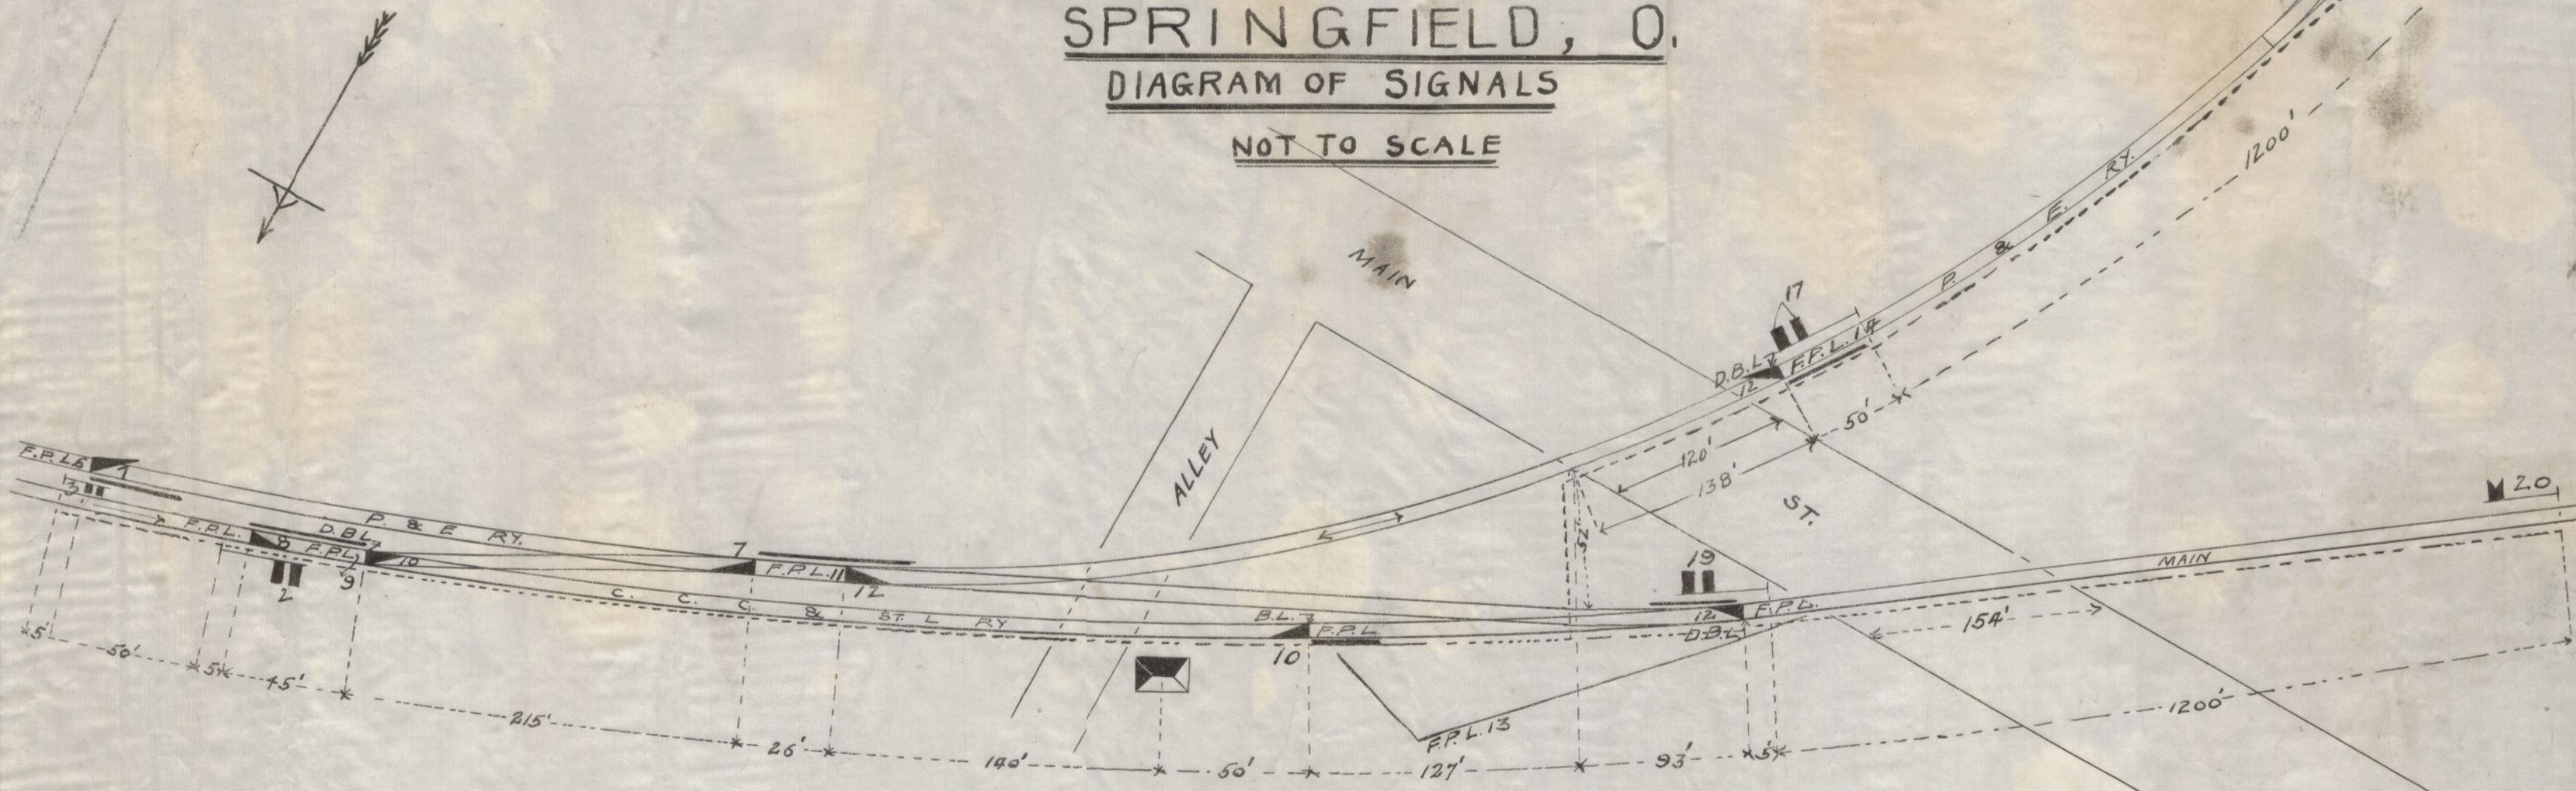

NOTE  
 NONE BUT SHADED SWITCHES WORKED FROM TOWER  
 ----- LINE OF CONNECTIONS

- 4 LEVERS FOR 8 SWITCHES
- 5 " " 8 F.P. LOCKS
- 6 " " 10 SIGNALS & 7 Bolt Locks
- 15 ACTIVE LEVERS
- 5 BLANK SPACES #s 14, 5, 15, 16.
- 20 LEVER FRAME

No 78

THE STANDARD RAILROAD SIGNAL COMPANY.

NEW YORK

JUNE 27-1898 J. M. Klah