


N.Y.N.H.&H.R.R.
PLYMOUTH DIV.
TOWER E.S.-BROCKTON

DIAGRAM OF SIGNALS
NOT TO SCALE

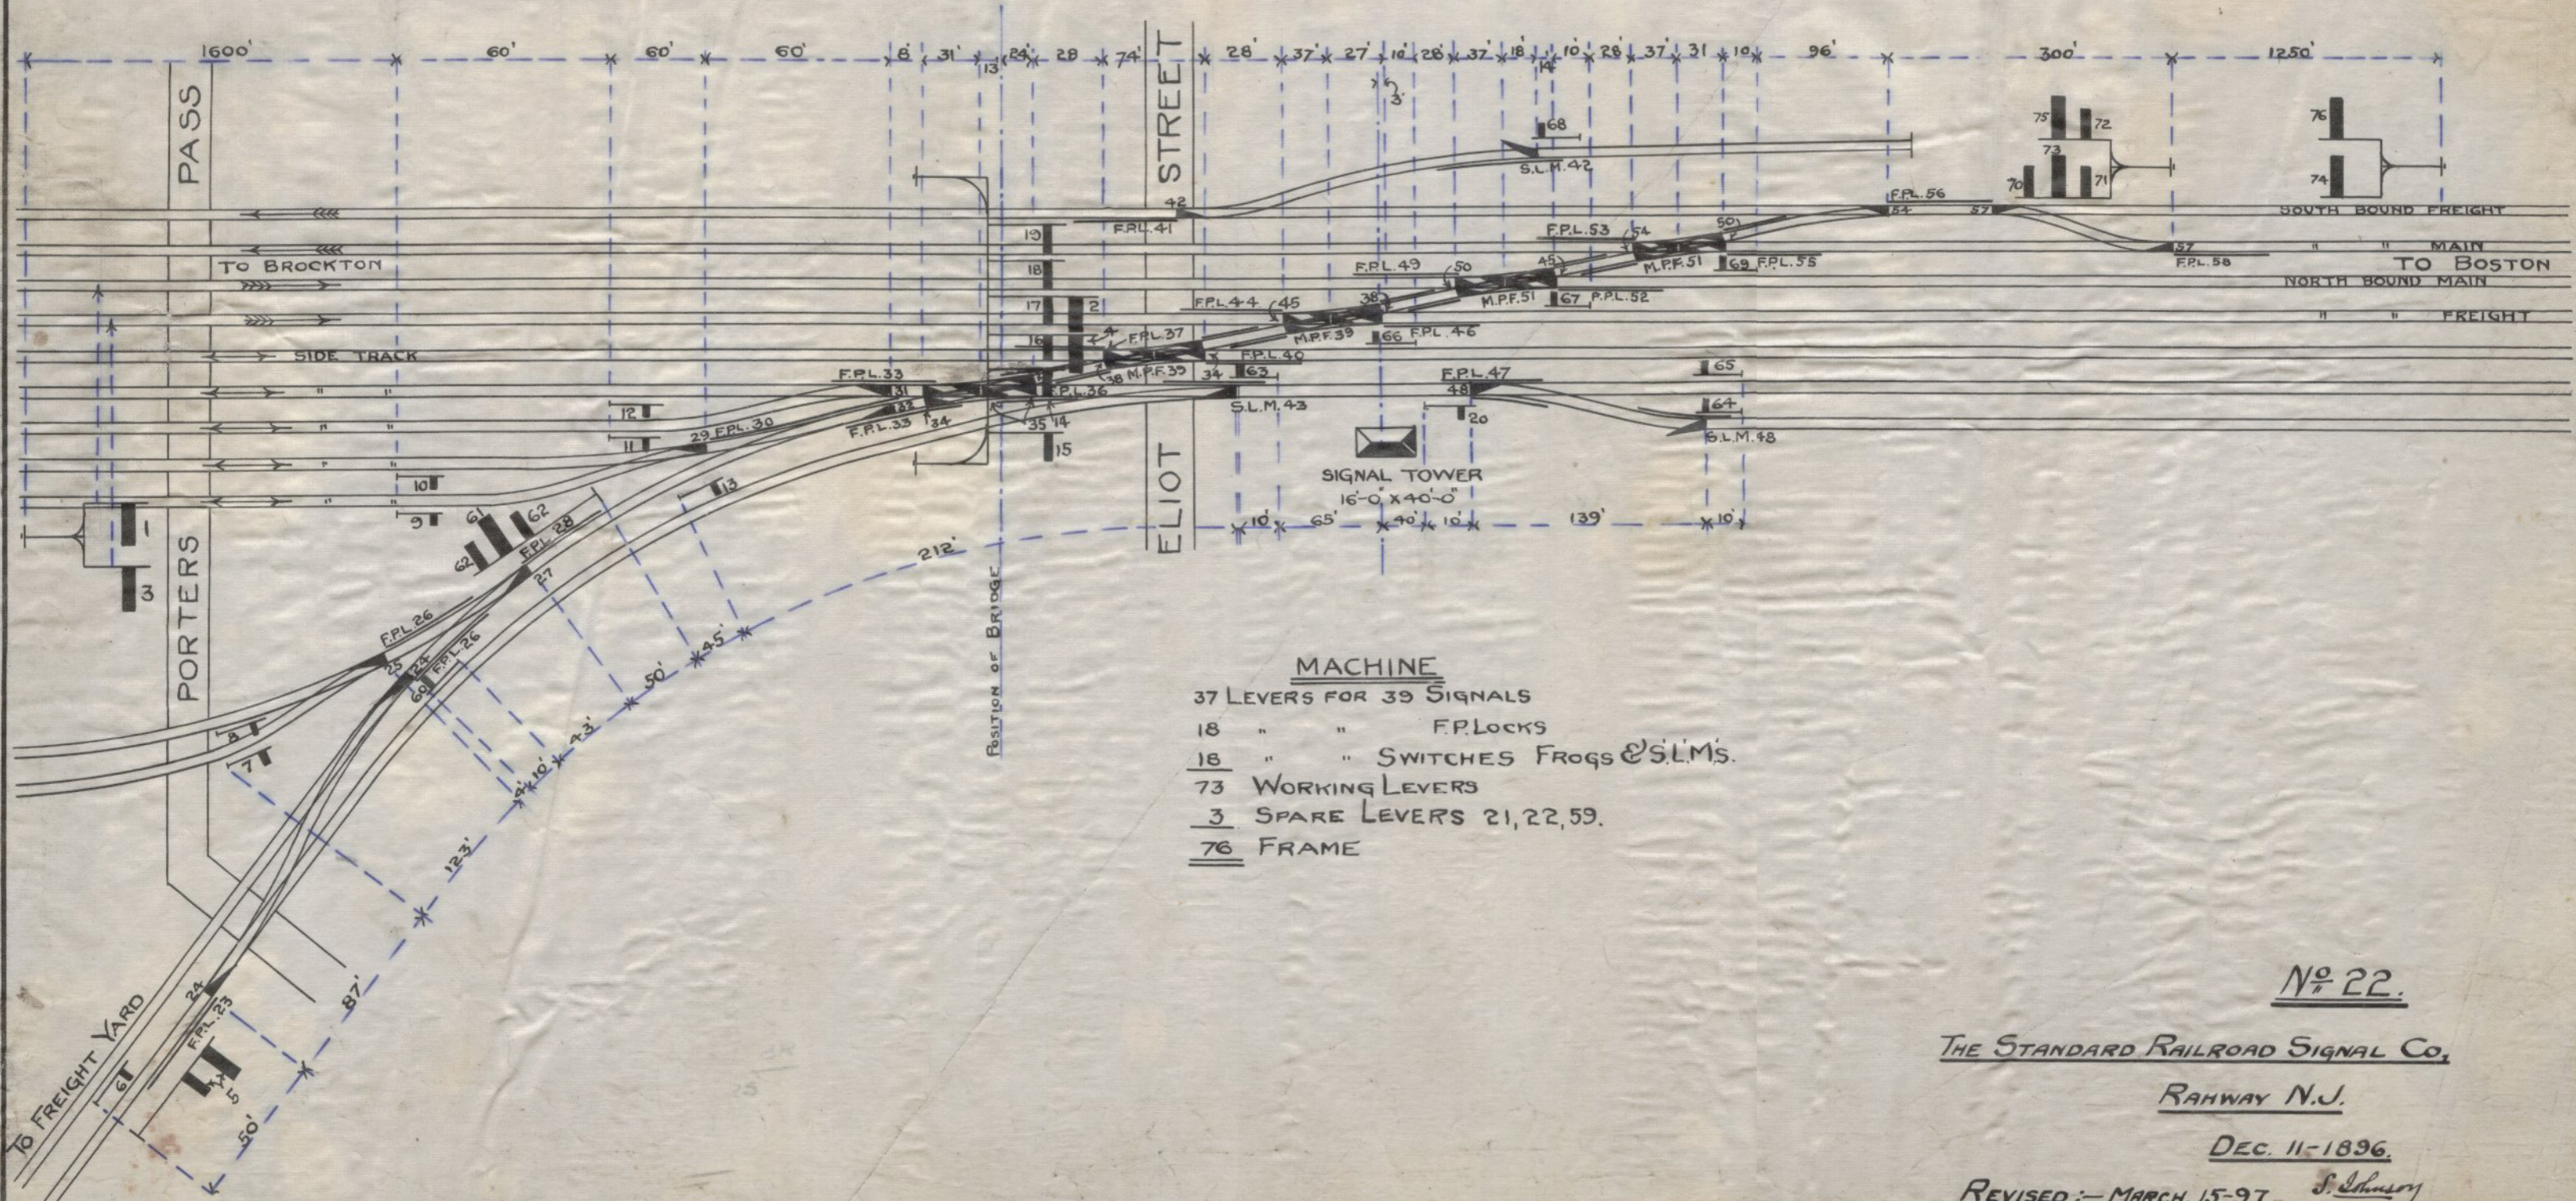

MACHINE
 37 LEVERS FOR 39 SIGNALS
 18 " " F.P. Locks
 18 " " SWITCHES Frogs & S.L.M.s.
 73 WORKING LEVERS
 3 SPARE LEVERS 21, 22, 59.
 76 FRAME

No 22.

THE STANDARD RAILROAD SIGNAL CO.,

RAHWAY N.J.

DEC. 11-1896.

REVISED:— MARCH 15-97 *S. Johnson*