


ERIE R. R.
PASSING SIDING EAST OF OWEGO.
DIAGRAM OF SIGNALS
NOT TO SCALE

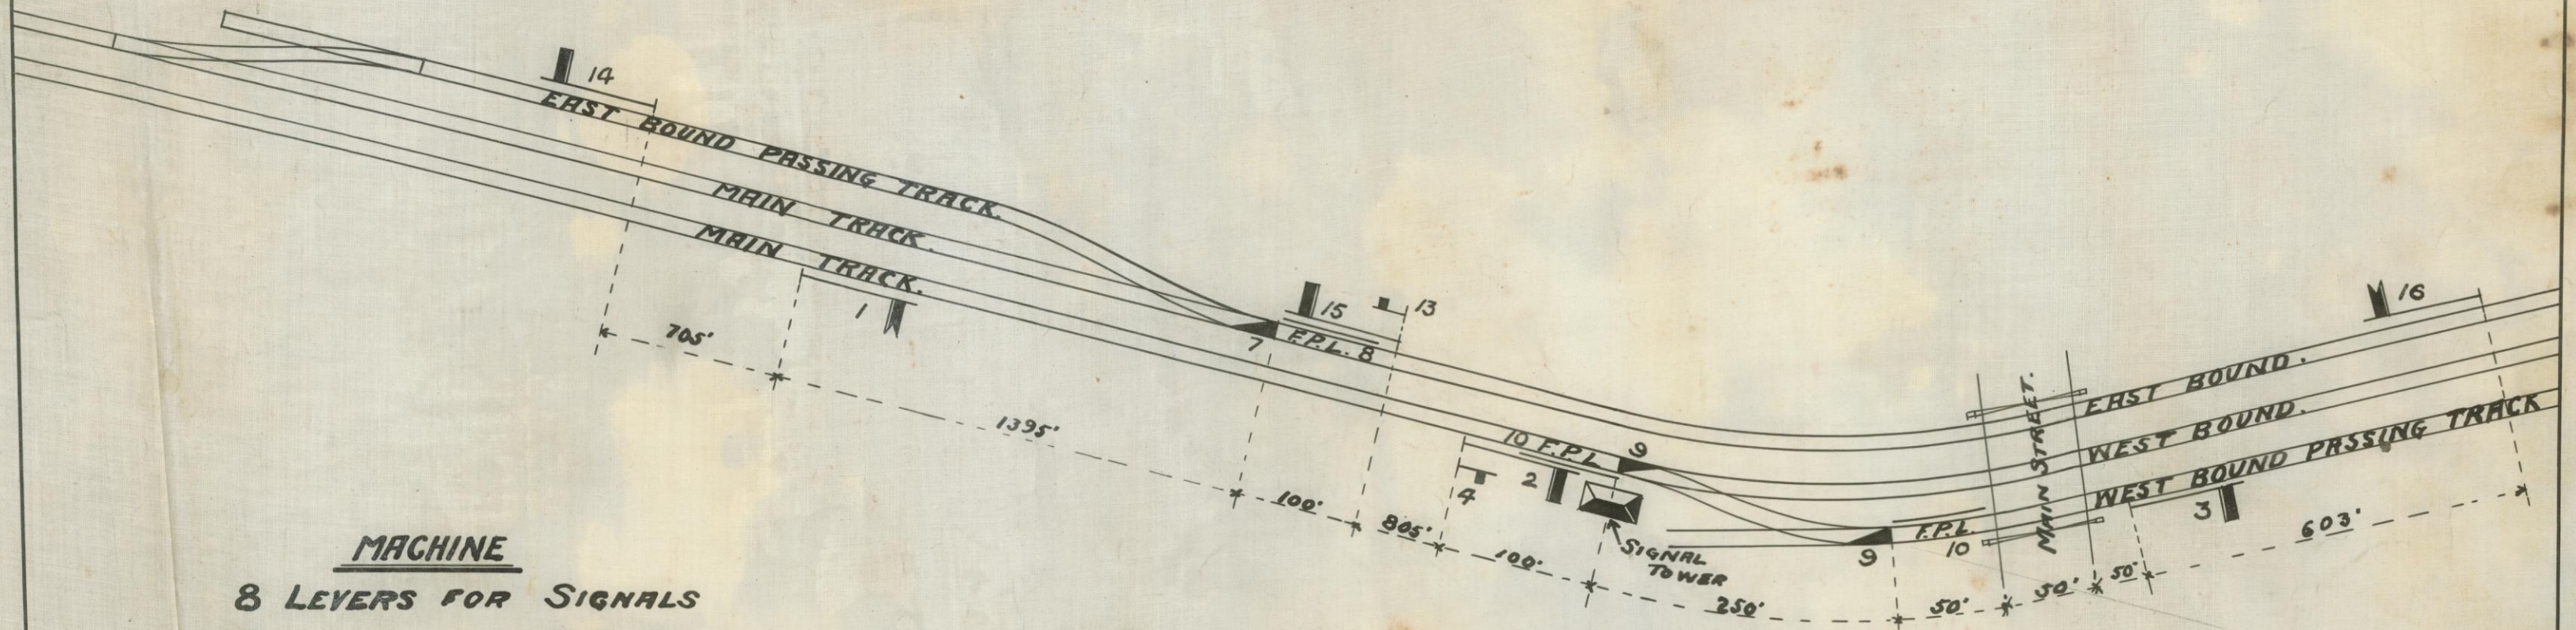

- MACHINE
- 8 LEVERS FOR SIGNALS
 - 2 F.P. LOCKS
 - 2 SWITCHES

 - 12 OPERATING LEVERS
 - 4 SPARE SPACES 5-6-11-12

 - 16 LEVER FRAME

No 288^A
THE STANDARD RAILROAD SIGNAL CO.
TROY, N. Y.
JULY, 31-99

W. J. T.