



DATE	REVISION	BY
5-3-1909	TOWER LEADOUT ADDED	C.S.B.
5-28-09	BAT. WELL AT HOME SIG. EDGE OMITTED	C.M.F.G.

B. & A. R. R.
GRAND JUNCTION BRANCH
EVERETT, MASS. INTERLOCKING PLAN, TOWER E-5.
 NOT TO SCALE.

NOTE:-
 DISTANCES AS SHOWN FROM CENTER LINE OF TOWER ARE APPROXIMATE ONLY.
 SIGNAL 3 TO BOLT LOCK SWITCH 18, M.P. FROG 22.
 SIGNAL 41 TO BOLT LOCK M.P. FROG 26, M.P. FROG 24.
 SIGNAL 40 TO BOLT LOCK M.P. FROG 30, M.P. FROG 26, M.P. FROG 22.

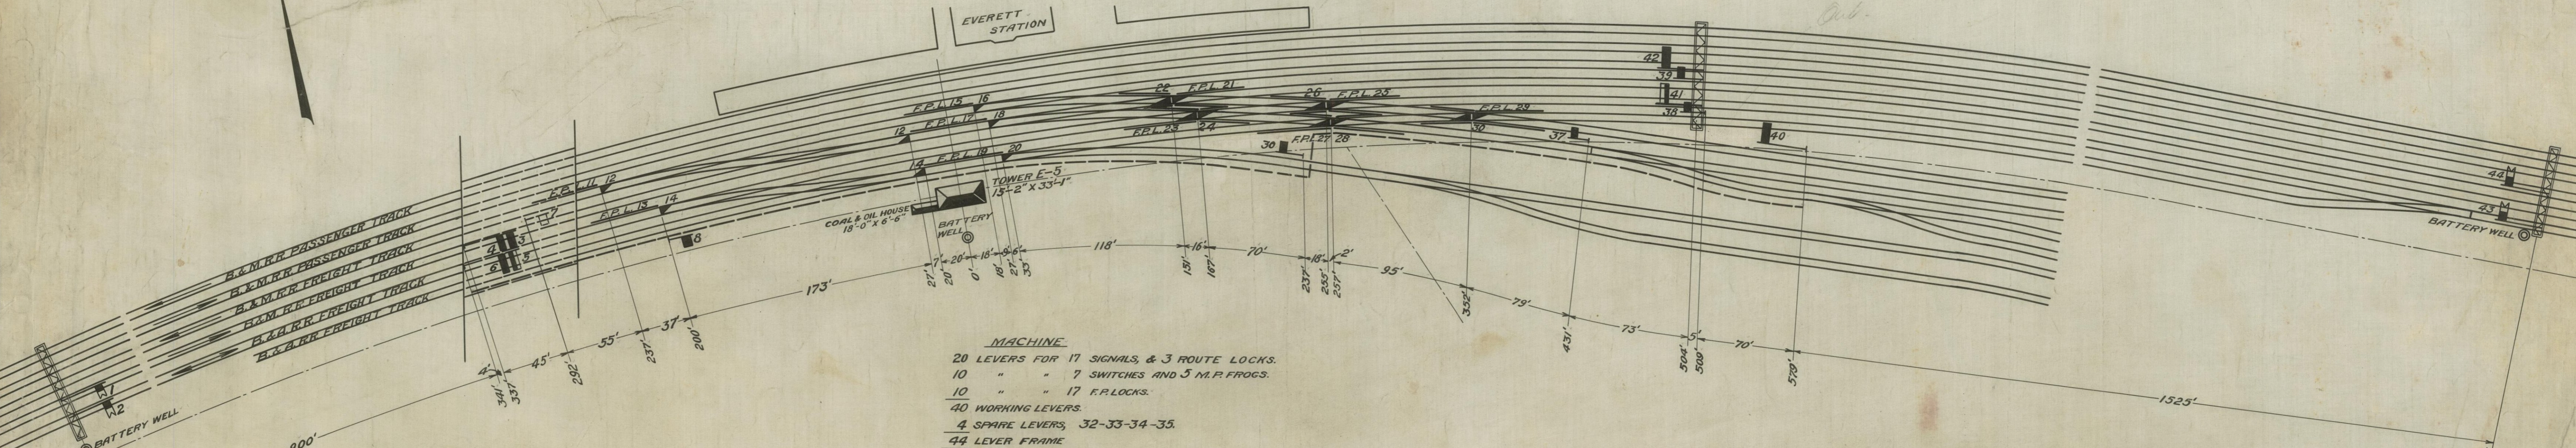

MACHINE
 20 LEVERS FOR 17 SIGNALS, & 3 ROUTE LOCKS.
 10 " " 7 SWITCHES AND 5 M.P. FROGS.
 10 " " 17 F.P. LOCKS.
 40 WORKING LEVERS.
 4 SPARE LEVERS, 32-33-34-35.
 44 LEVER FRAME
 LEVERS 9-10-31 TO BE USED FOR ROUTE LOCKING PURPOSES.

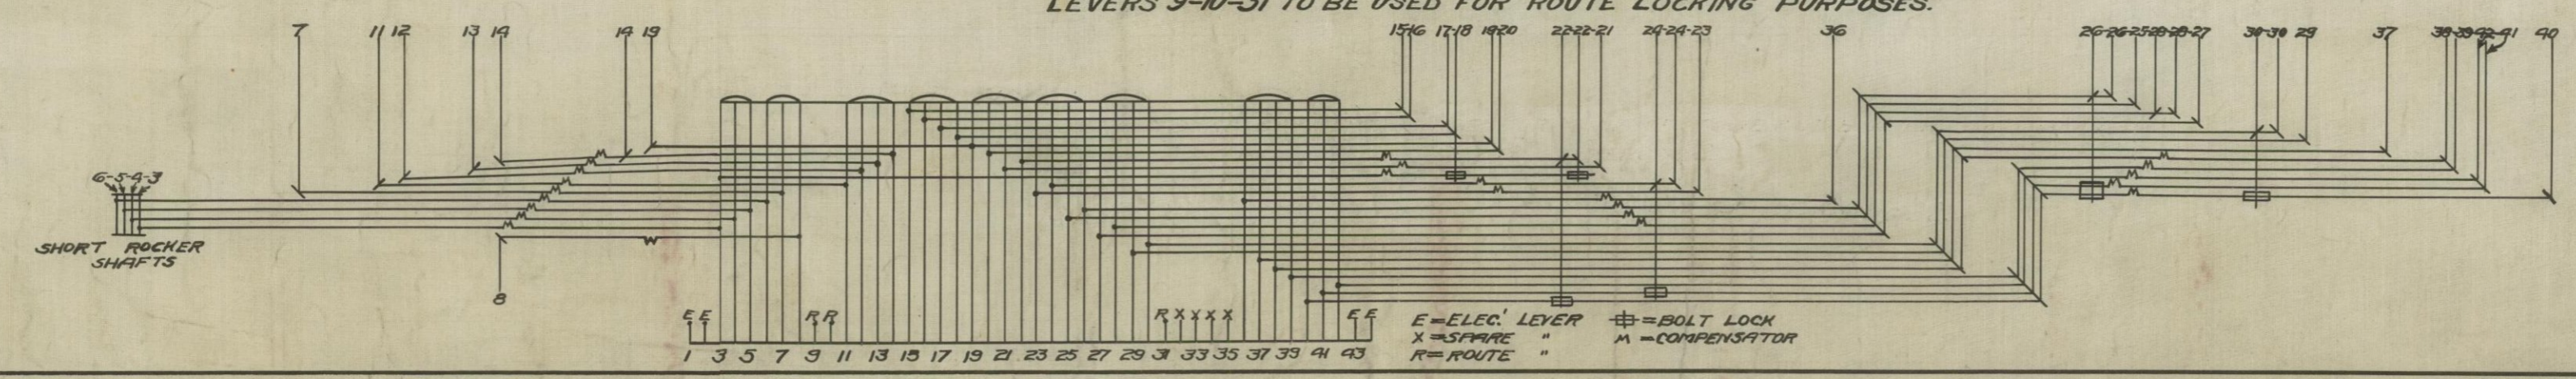

COM. BY R.R.H. 2-16-09 TRACED, R.R.H. 2-17-09
 FIN. BY R.R.H. 2-16-09 CH'D. BY S. No. 2-18-09
FEDERAL SIGNAL COMPANY,
ALBANY, N.Y.
601 ISSUE #