

EAST BUFFALO, N.Y.

25732



CONTRACT. 1240CM

DOG CHART

D. L. & W. R.R.

GENERAL RAILWAY SIGNAL CO., ROCHESTER, N.Y.

Lever 1-2-3-4-5-6-28-29-30-31-32 to have 11" stroke front and back and to be equipped with adjustable shackle #9908
 Levers 7-8-9-10-11-12-13-14-15-16-17-18-19-20-21-22-23-24-25-26-27 to have 8½" & 9½" stroke front only.
 Levers to have standard D.L. & W. shoe #19253. Tail levers to be straight and separated as in Style "A" type of interlocker. 2 way locking bracket caps to be used.

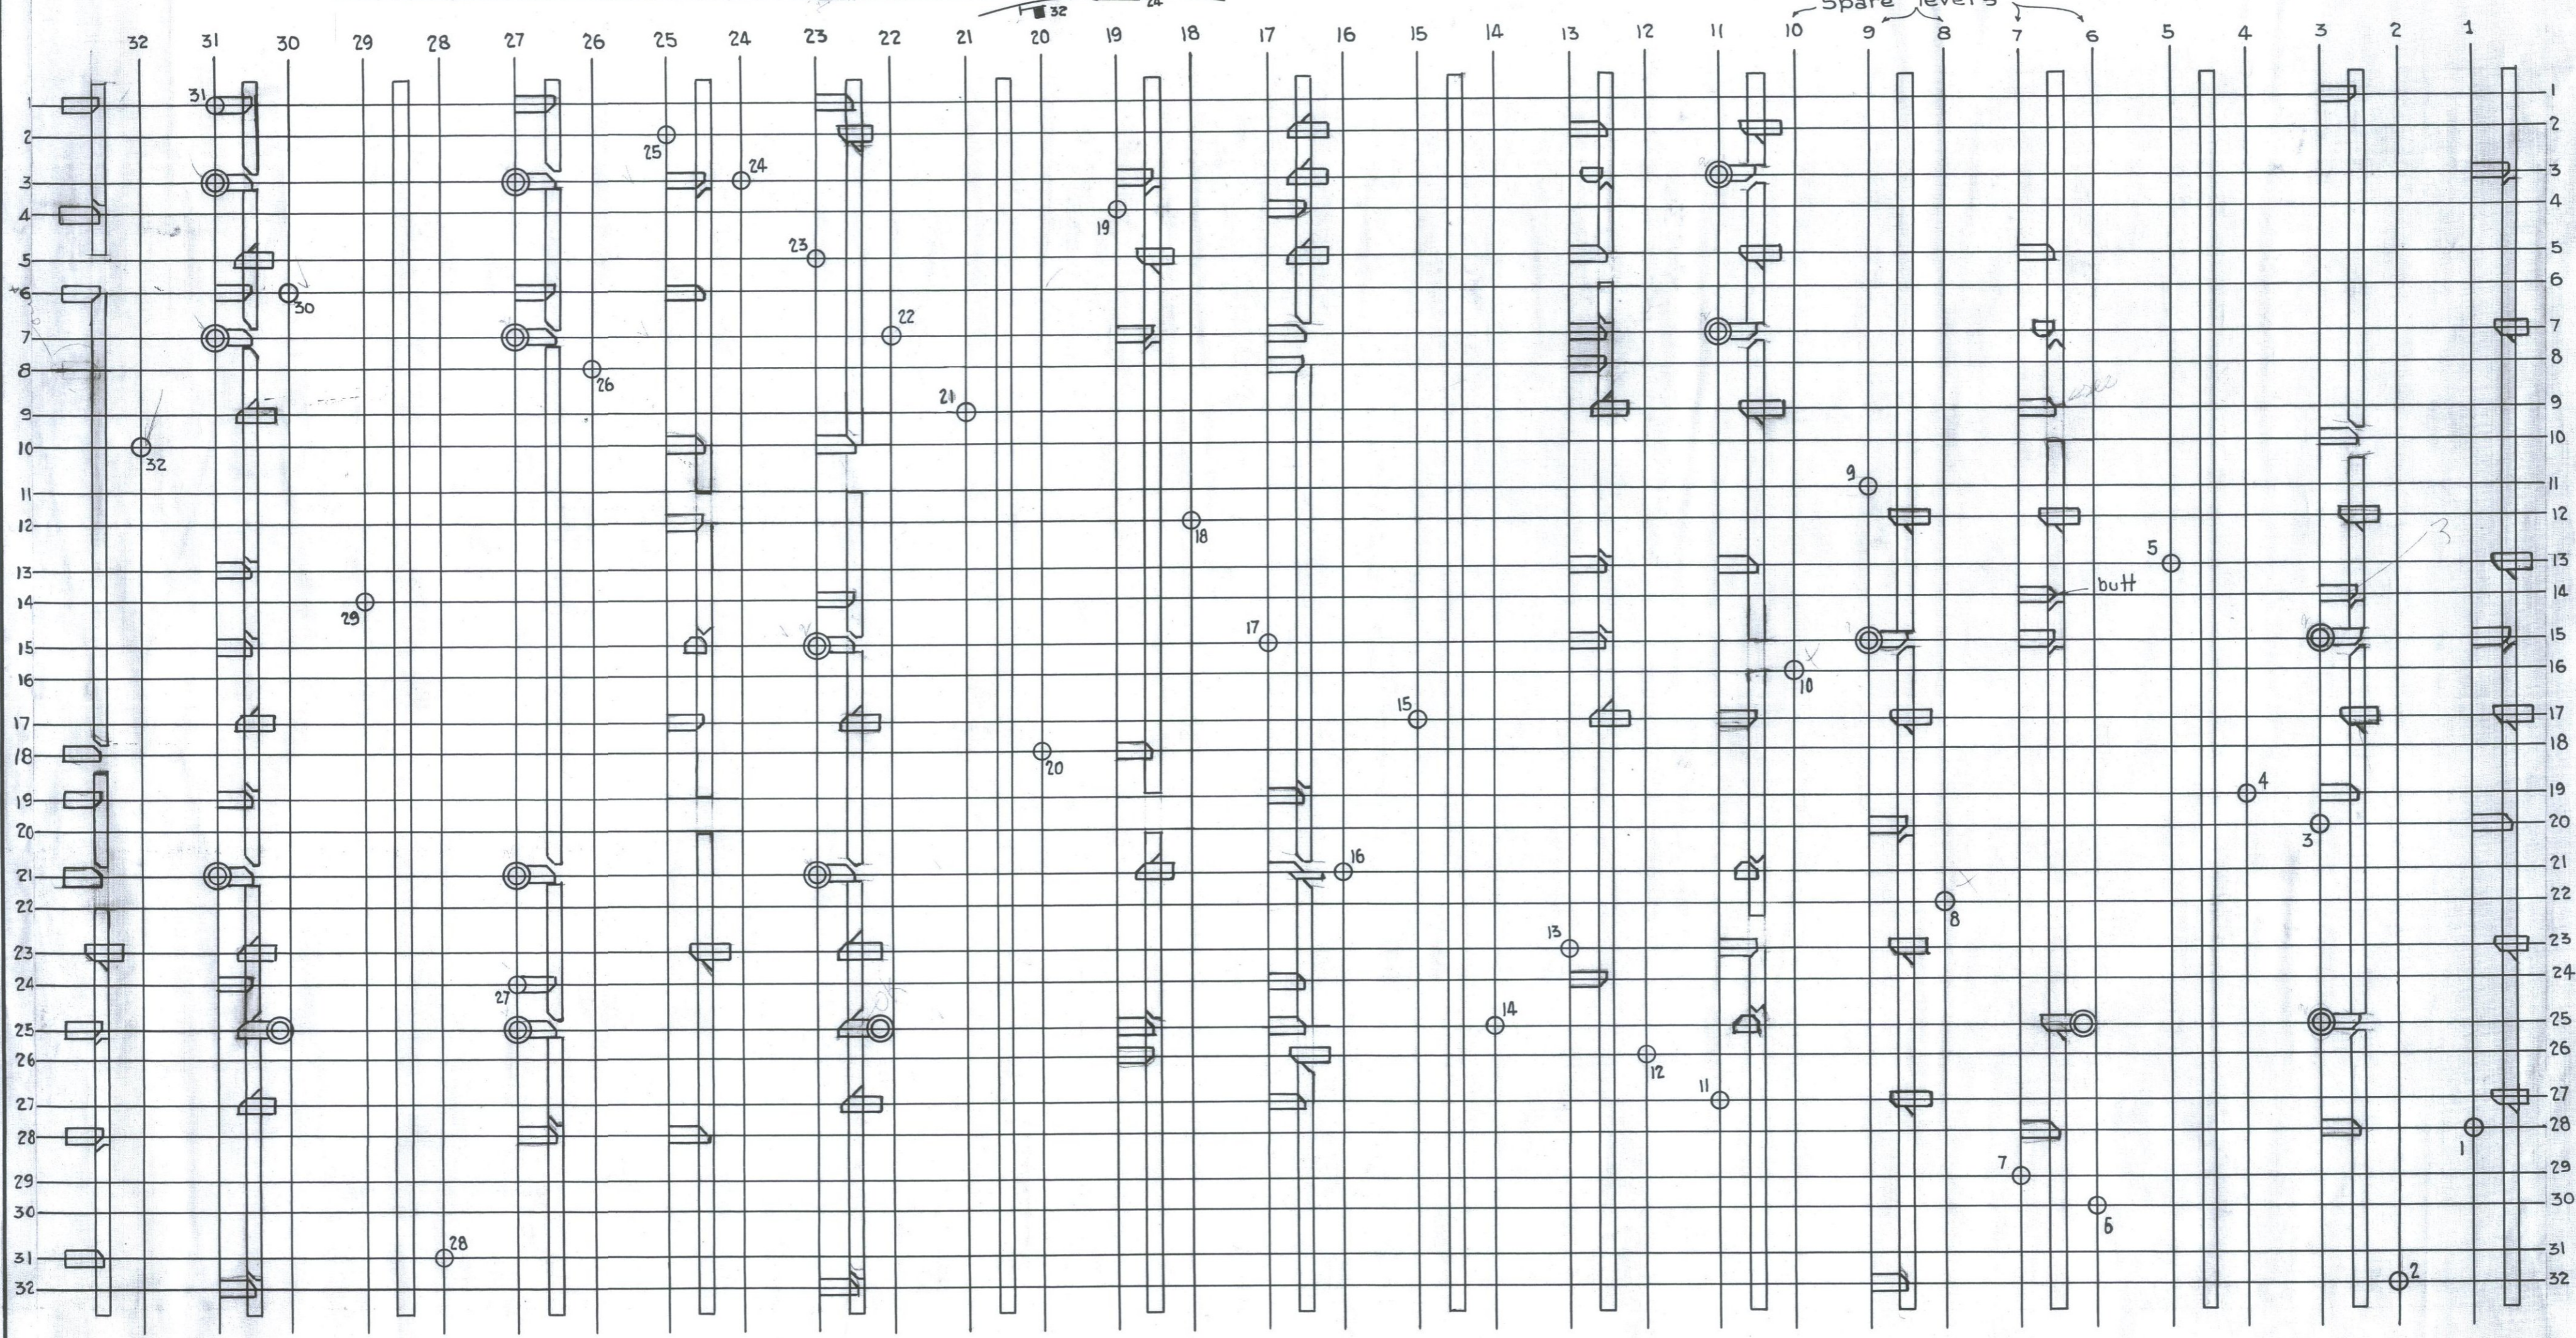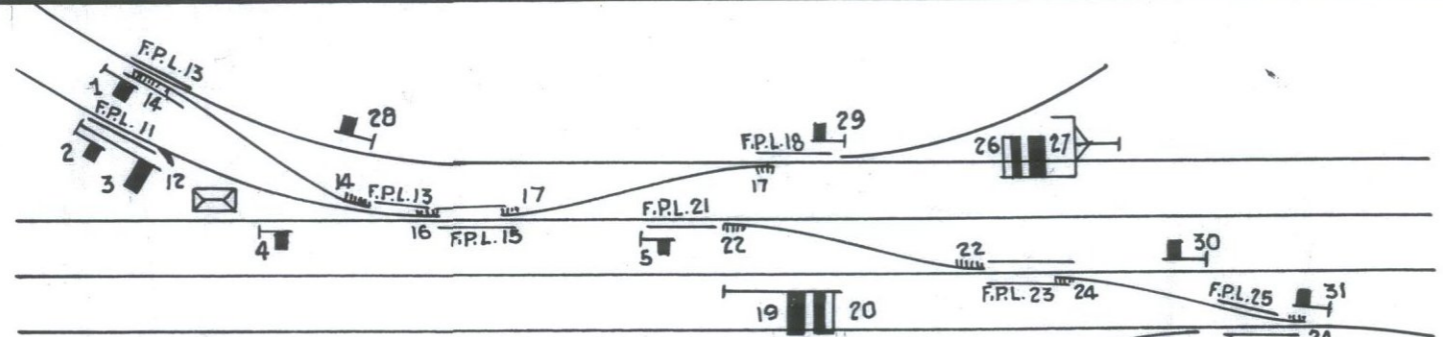

R-12142 10-22-09
 Oct-23-09

Drawn by: RB
 Checked by: SRS
 Spec.
 Locking
 Approved:
 G.M. Howe 6-10/20/09
 For G.R.S. Co.
 Approved:

For R.R. Co.