


THE D. & H. CO.  
 PARK AVENUE, MECHANICVILLE, N.Y. INTERLOCKING PLAN  
 NOT TO SCALE

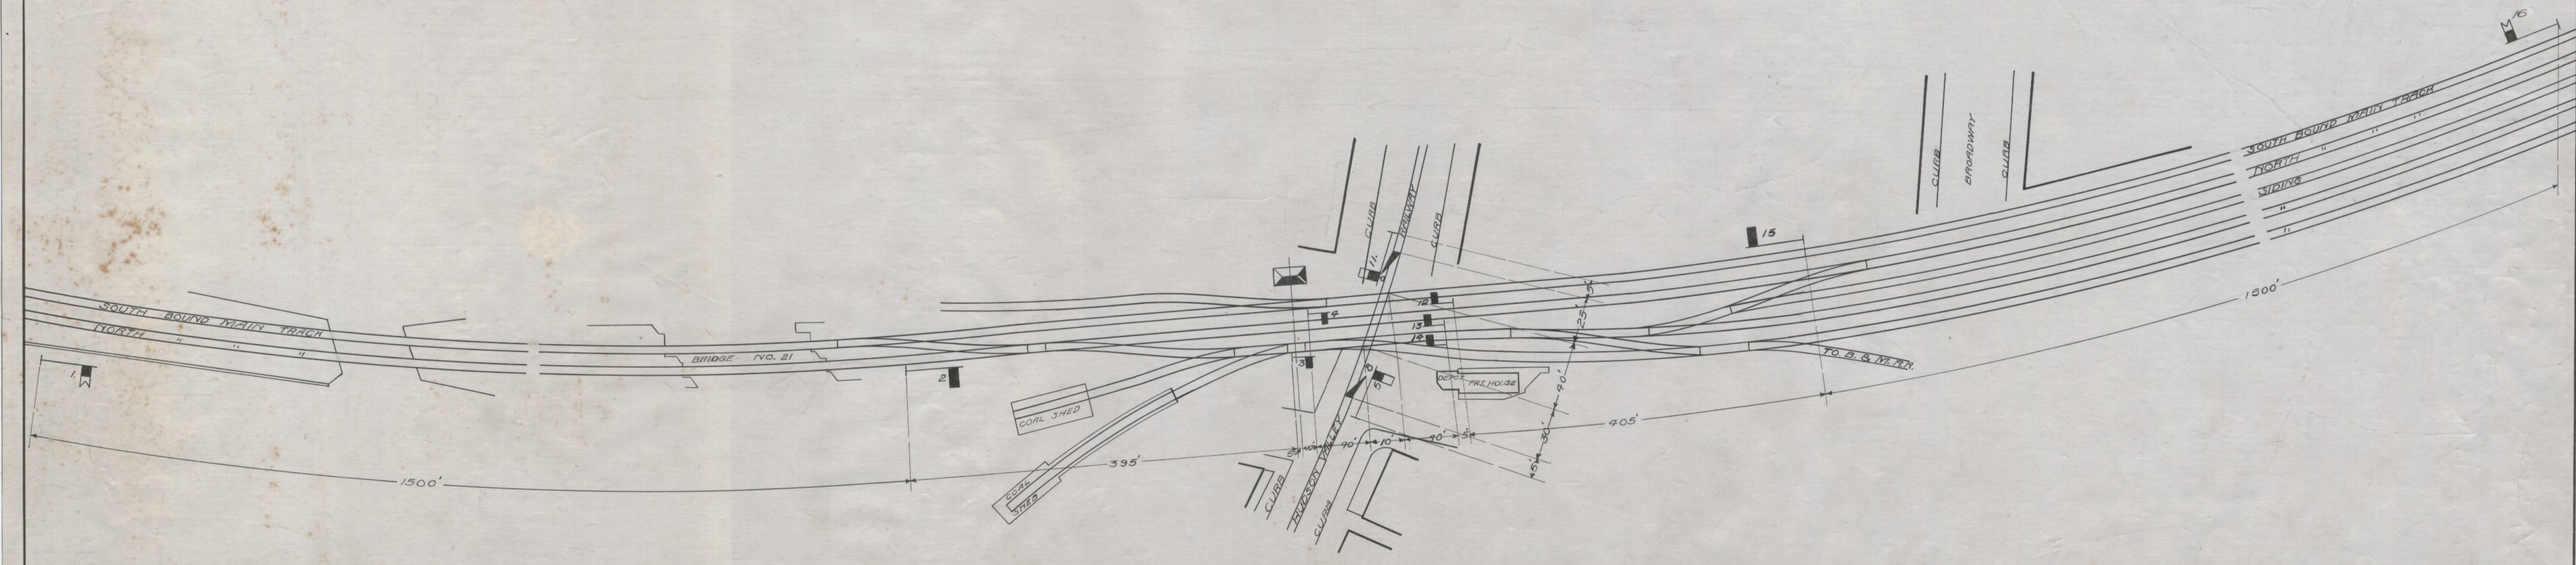

MACHINE  
 11 LEVERS FOR 11 SIGNALS  
 1 " " 2 DETAILS  
 12 WORKING LEVERS  
 4 SPARE SPACES 6-7-9-10  
 16 LEVER FRAME