


N. Y. C. & H. R. R. R.

WESTERN DIV.

DEPEW

DIAGRAM OF SIGNALS

NOT TO SCALE

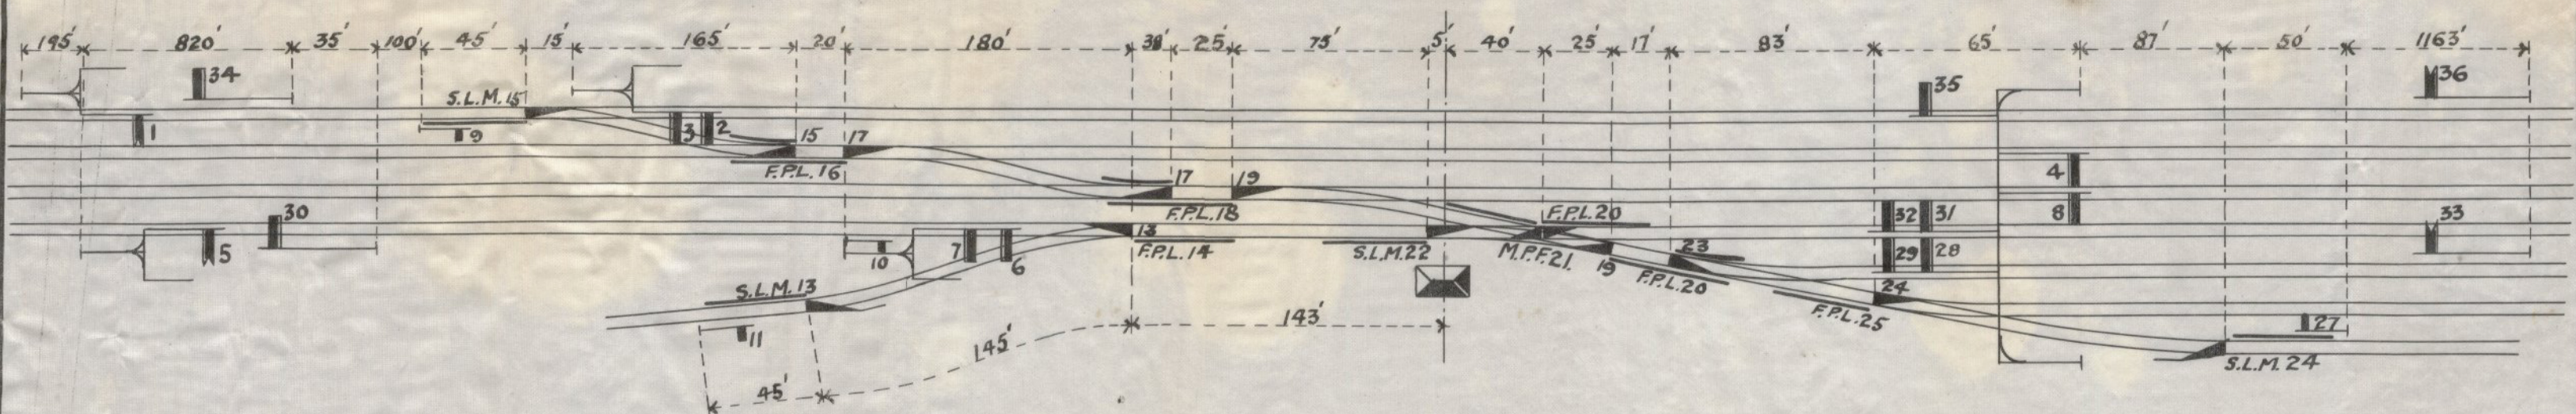

MACHINE

- 7 LEVERS FOR SWITCHES
- 1 " " M. P. FROGS
- 5 " " F. P. LOCKS
- 21 " " SIGNALS
- 54 OPERATING LEVERS
- 2 SPARE SPACES #12-26.
- 36 LEVER FRAME

N^o 87.

THE STANDARD RAILROAD SIGNAL COMPANY,

49 WALL ST. NEW YORK.

SEPT-9-1898.

S.V.