
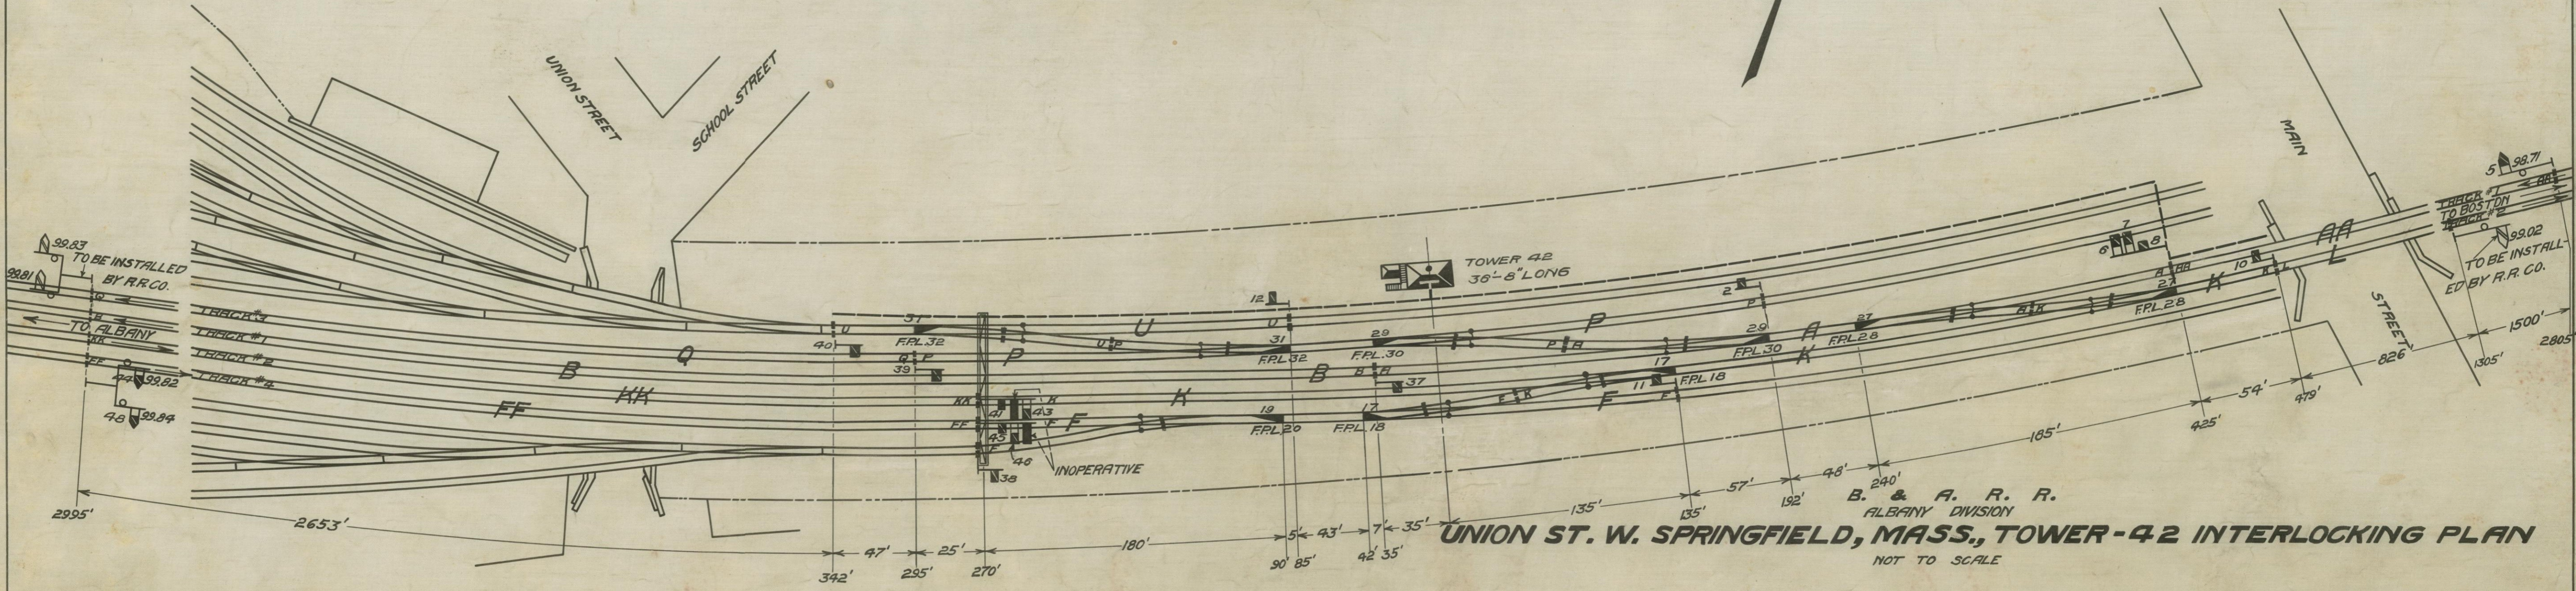


DATE	REVISION	BY
NOV 17-09	GENERAL CHANGES	E.H.
DEC 19-09	RETRACED & GENERAL CHANGES	T.B.B.
1-10-10	TOWER MOVED & SIGS. RENUMBERED	A.S.H.

**STYLE "A"
MACHINE**
 18 LEVERS FOR 19 SIGNALS
 5 " " 9 SWITCHES
 5 " " 9 FLOCKS
 28 WORKING LEVERS
 20 SPARE SPACES 1-3-4-9-13-14-15-16-21-22-23
 48 LEVER FRAME 24-25-26-33-34-35-36-42-47.

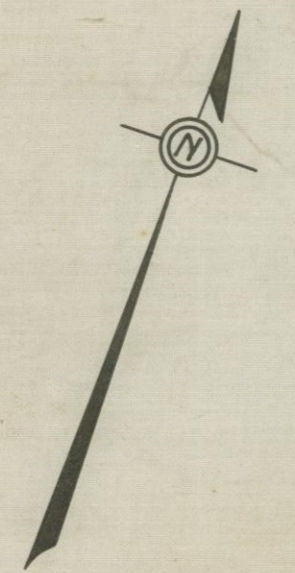

B. & A. R. R.
 ALBANY DIVISION
UNION ST. W. SPRINGFIELD, MASS., TOWER-42 INTERLOCKING PLAN
 NOT TO SCALE

COM. BY R.R. 9-14-09 TRCD. BY E.H. 10-8-09	648 FEDERAL SIGNAL CO. ALBANY, N.Y.	ISSUE #4
FIN. BY R.R. 9-14-09 CHND BY G.H.H. 10-2-09		