


D. & H. CO.
WATERFORD JCT, N.Y. INTERLOCKING PLAN.
 NOT TO SCALE.

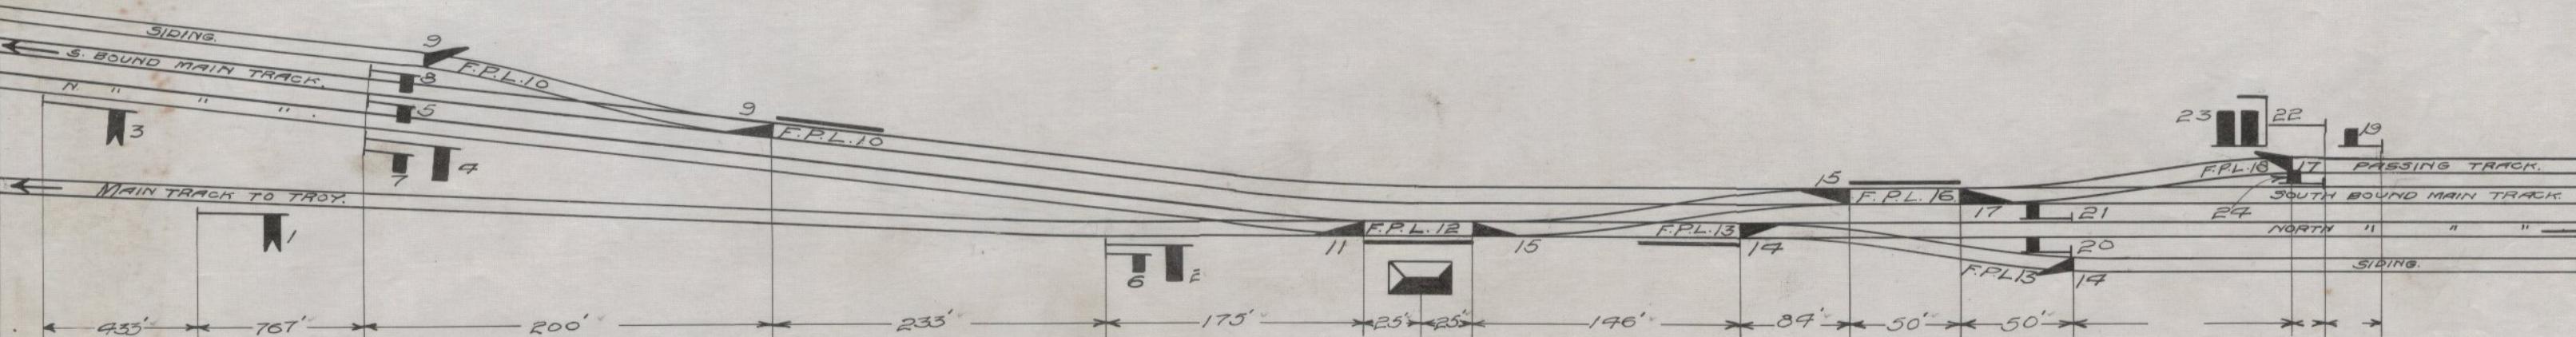

MACHINE.

14 LEVERS FOR 14 SIGNALS.
 5 " " 6 SWITCHES & 3 DERAILS.
 5 " " 9 F.P. LOCKS.
 24 WORKING LEVERS
 0 SPARE SPACES.
 24 LEVER FRAME.

THE FEDERAL RAILWAY SIGNAL COMPANY,
 TROY, N.Y.

416	MAR 22, 07	R.H.	ISSUE	#
-----	------------	------	-------	---