


B. & O. R. R.
LOVELAND, OHIO INTERLOCKING PLAN
 NOT TO SCALE

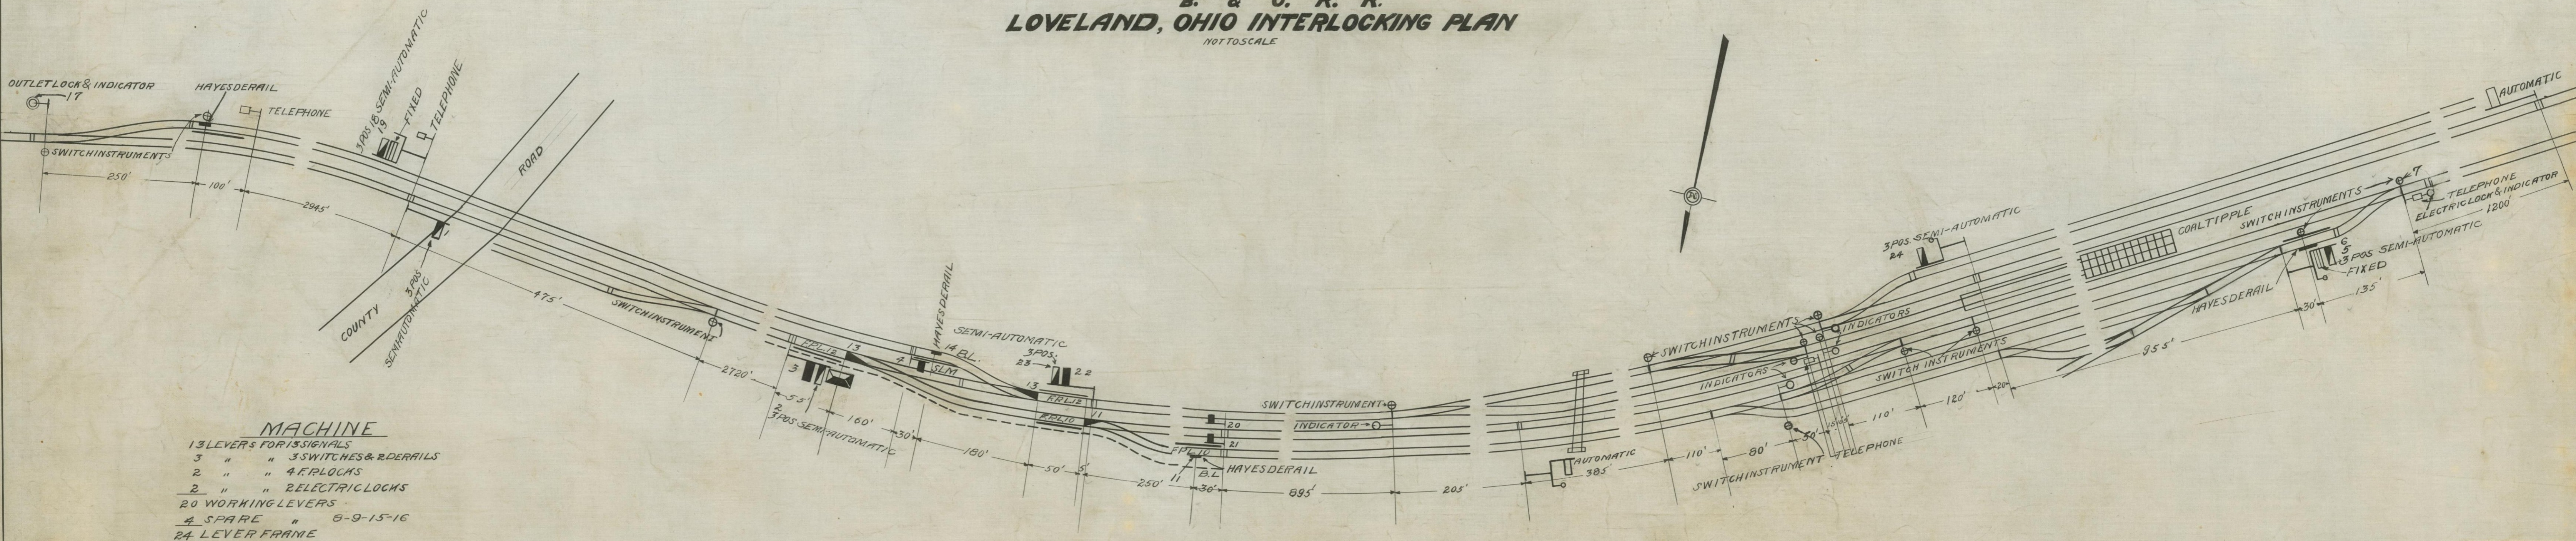

MACHINE
 13 LEVERS FOR 13 SIGNALS
 3 " " 3 SWITCHES & 2 DERRAILS
 2 " " 4 F. LOCKS
 2 " " 2 ELECTRIC LOCKS
 20 WORKING LEVERS
 4 SPARE " 8-9-15-16
 24 LEVER FRAME